



# Weekly Report

**PROJECT NAME**

*Dates*



## ACTIVITIES LIST

**THIS WEEK:**

**NEXT WEEK:**

**Area #3**

**Area #3 - 2nd FL**

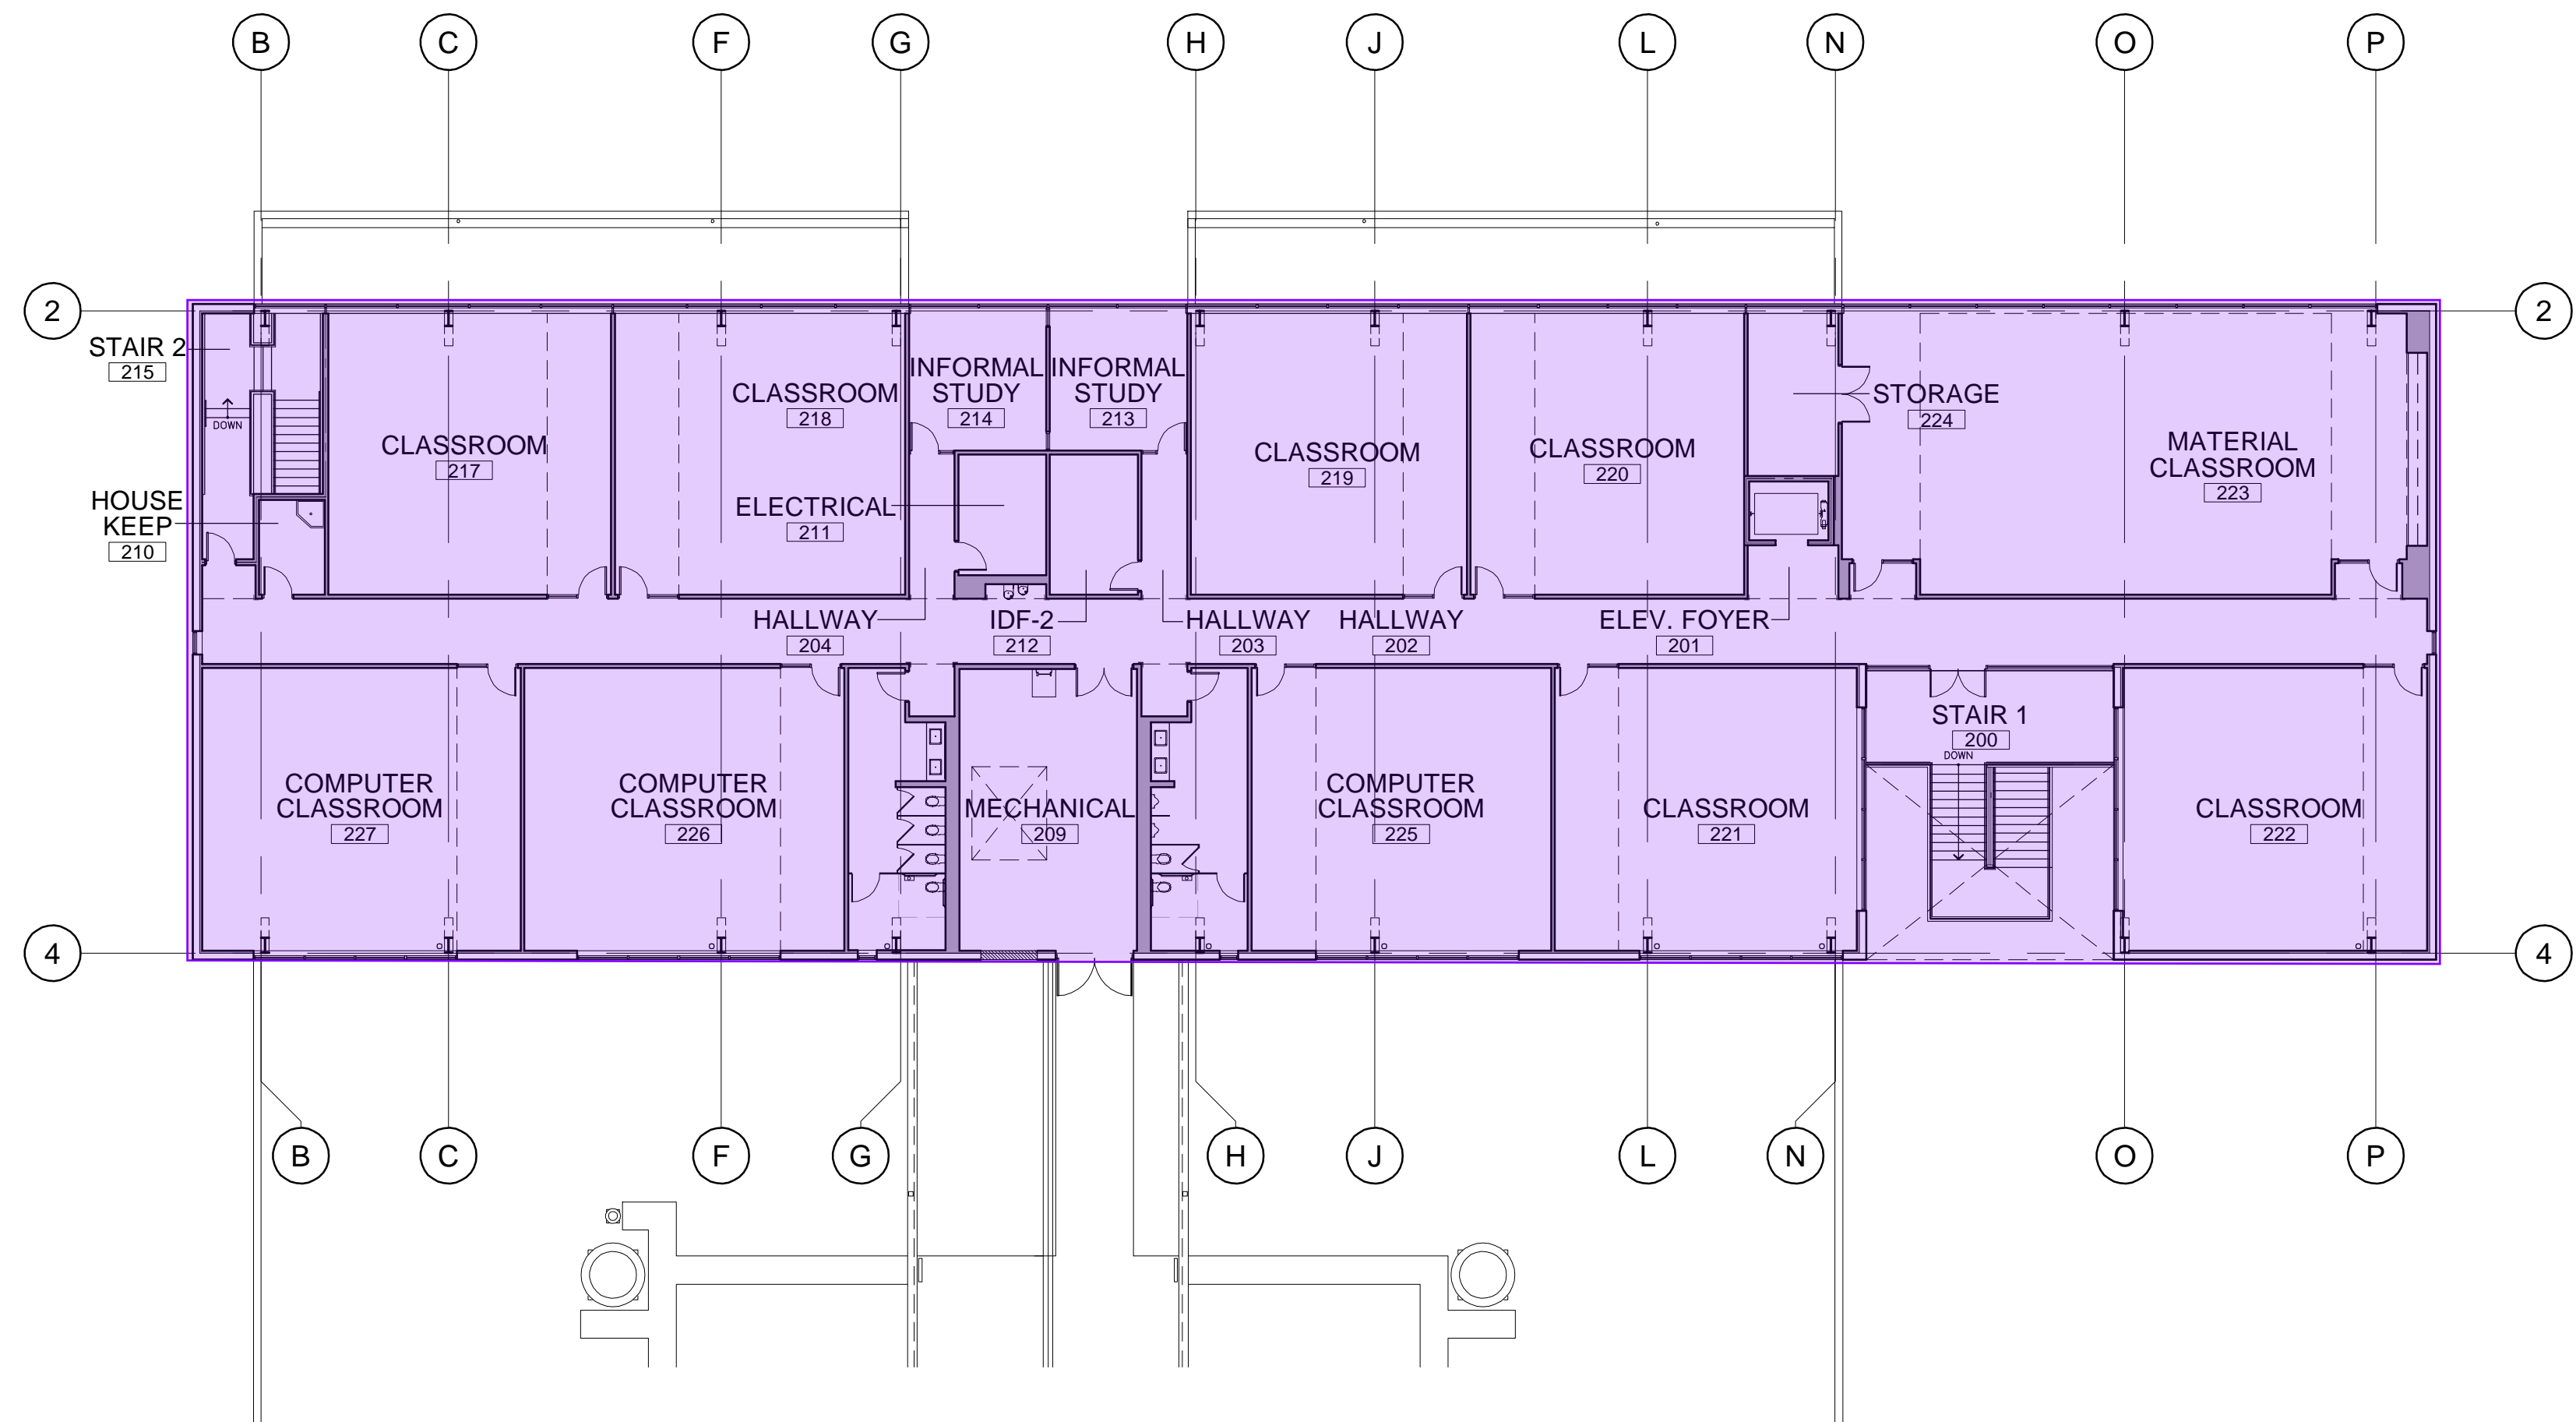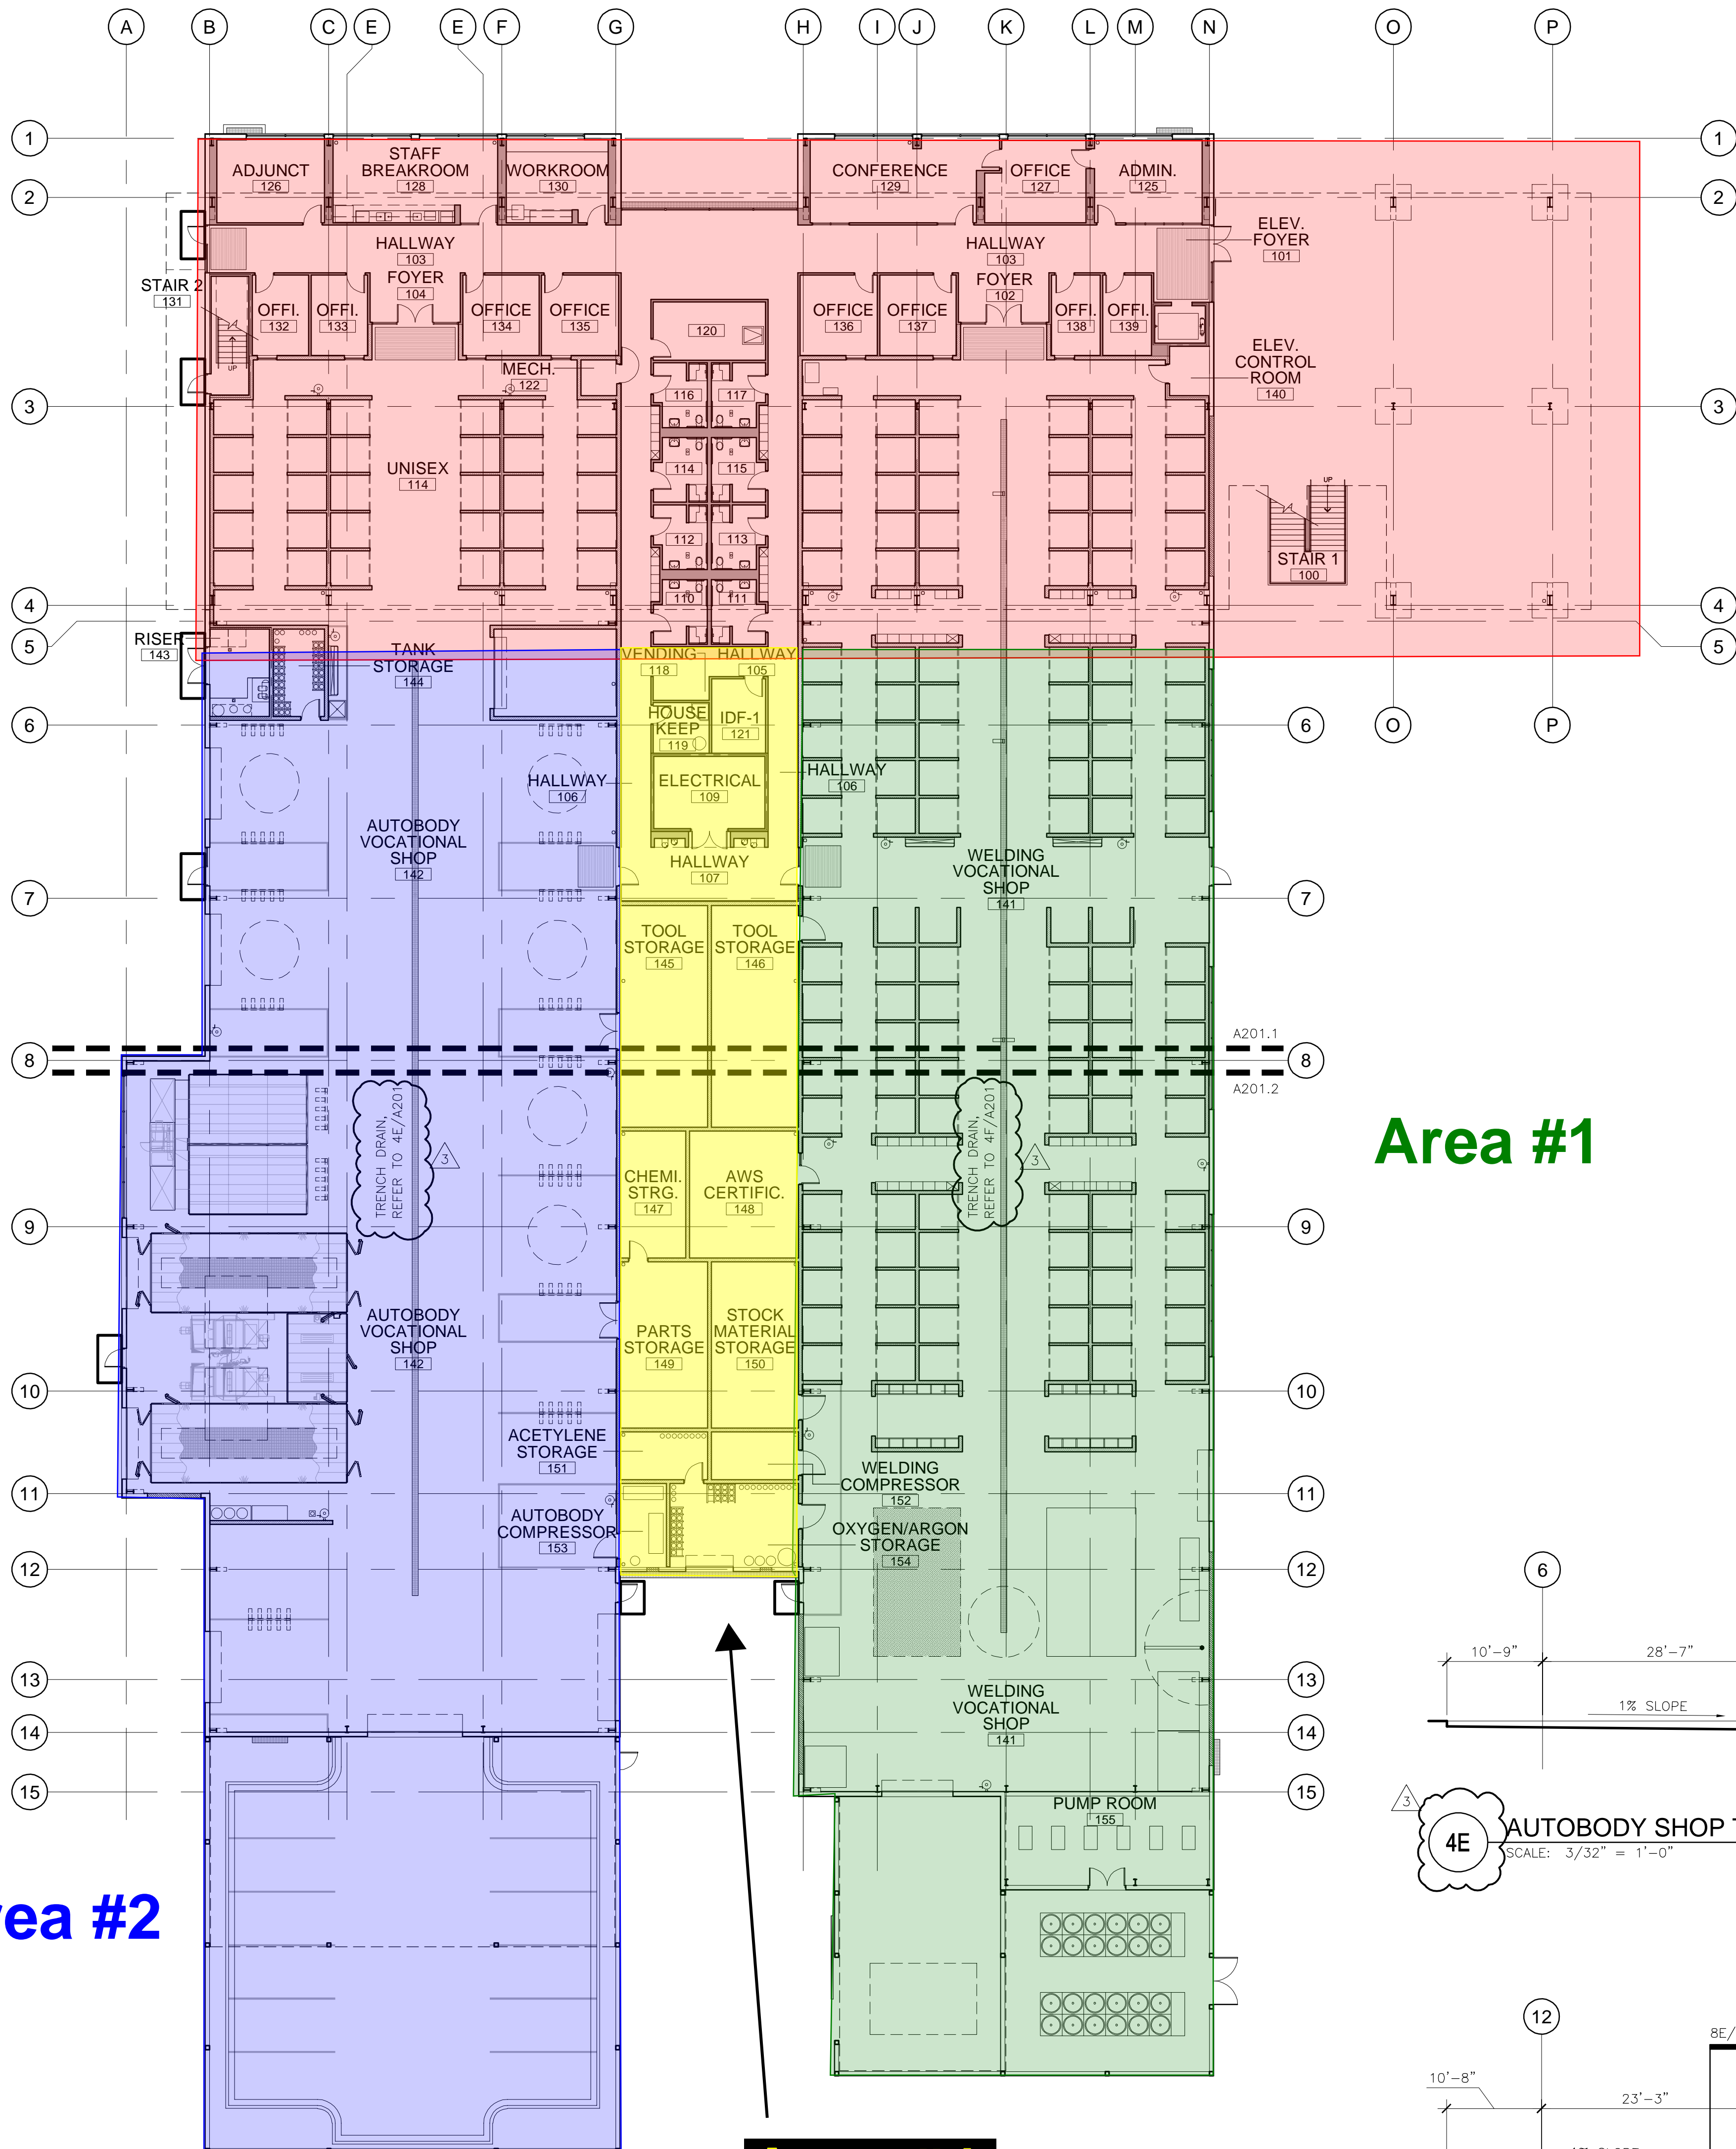

**5C SECOND FLOOR PLAN**  
 SCALE: 1/16" = 1'-0"

**Area #1**

**GENERAL NOTES**





- OVERALL FLOOR PLANS FOR REFERENCE ONLY.
- REFER TO PARTIAL FLOOR PLANS FOR WORK INFORMATION.

**Area #2**

**Area #4**

GROUND LEVEL: 46,365 SF  
 SECOND LEVEL: 15,624 SF  
 TOTAL: 62,189 SF

**1F OVERALL FIRST FLOOR PLAN**  
 SCALE: 1/16" = 1'-0"

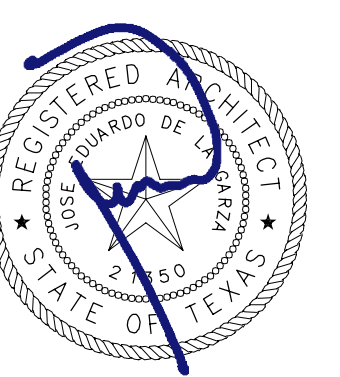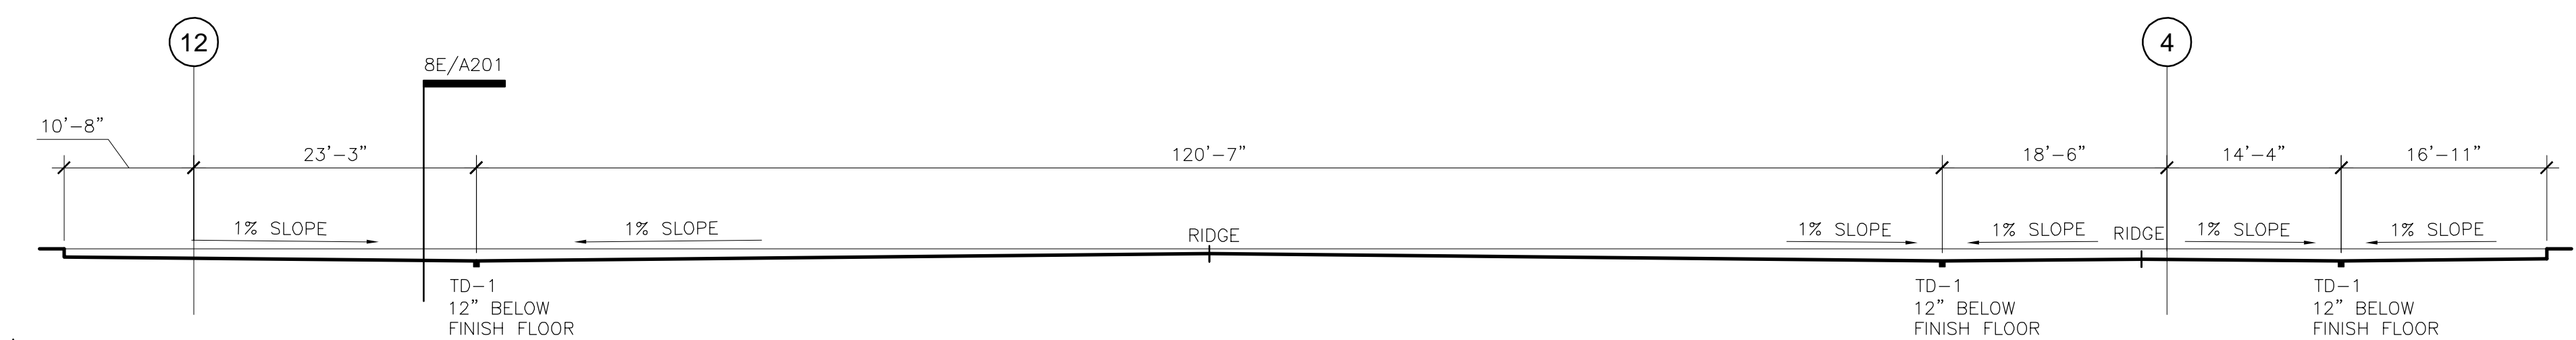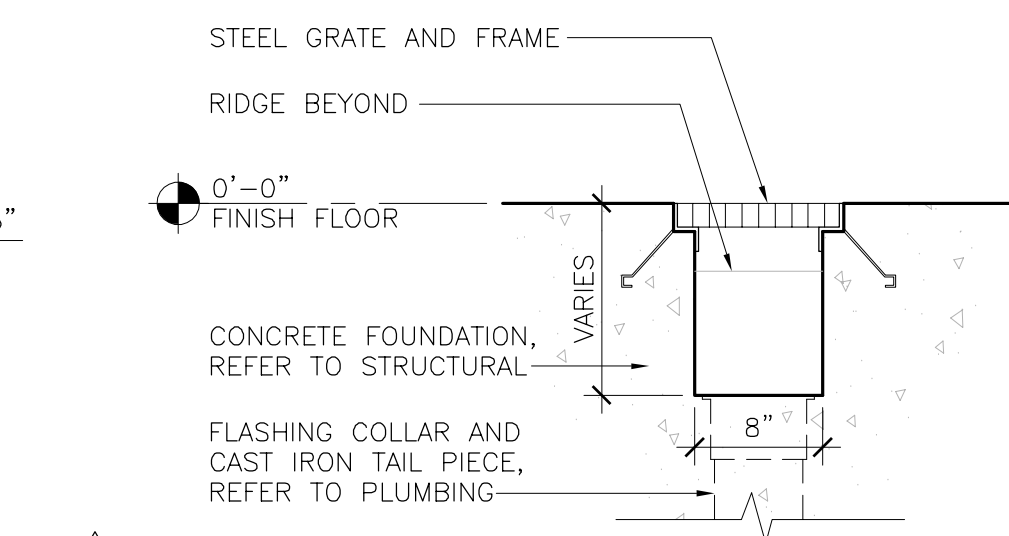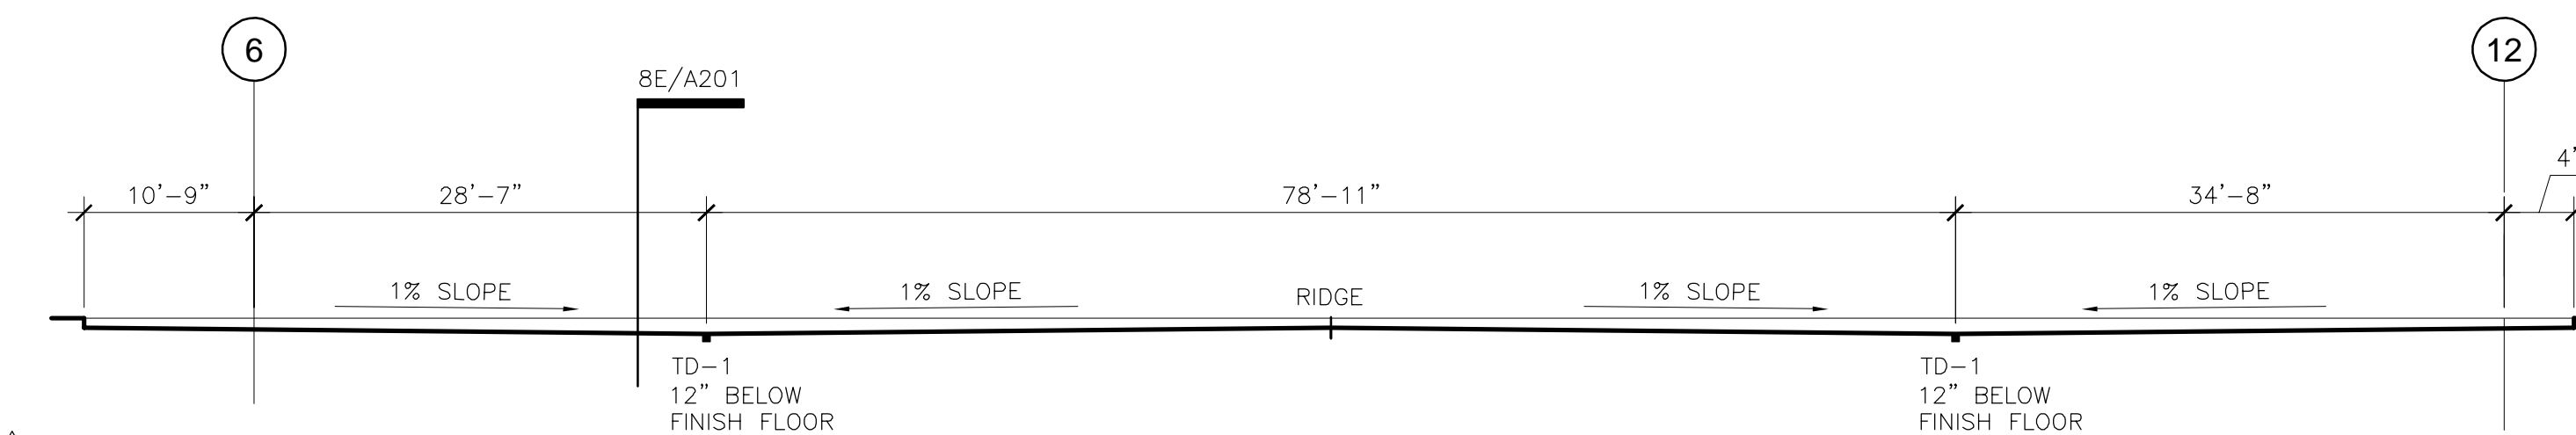

**REVISIONS**

Mark	Description	Date
1	ADDENDUM 1	11/04/2019
2	ADDENDUM 2	02/09/2020
3	ASB 6	01/13/2021

WEDG PROJECT NO: 18160  
 CLIENT PROJECT: C1900310  
 DATE: 09-18-2019

FIRST AND SECOND FLOOR OVERALL PLAN

## SCHEDULE STATUS

WEEK	MAN COUNT	TOTAL HOURS
<i>Friday</i>		
<i>Saturday</i>		
<i>Sunday</i>		
<i>Monday</i>		
<i>Tuesday</i>		
<i>Wednesday</i>		
<i>Thursday</i>		

### NOTES: